
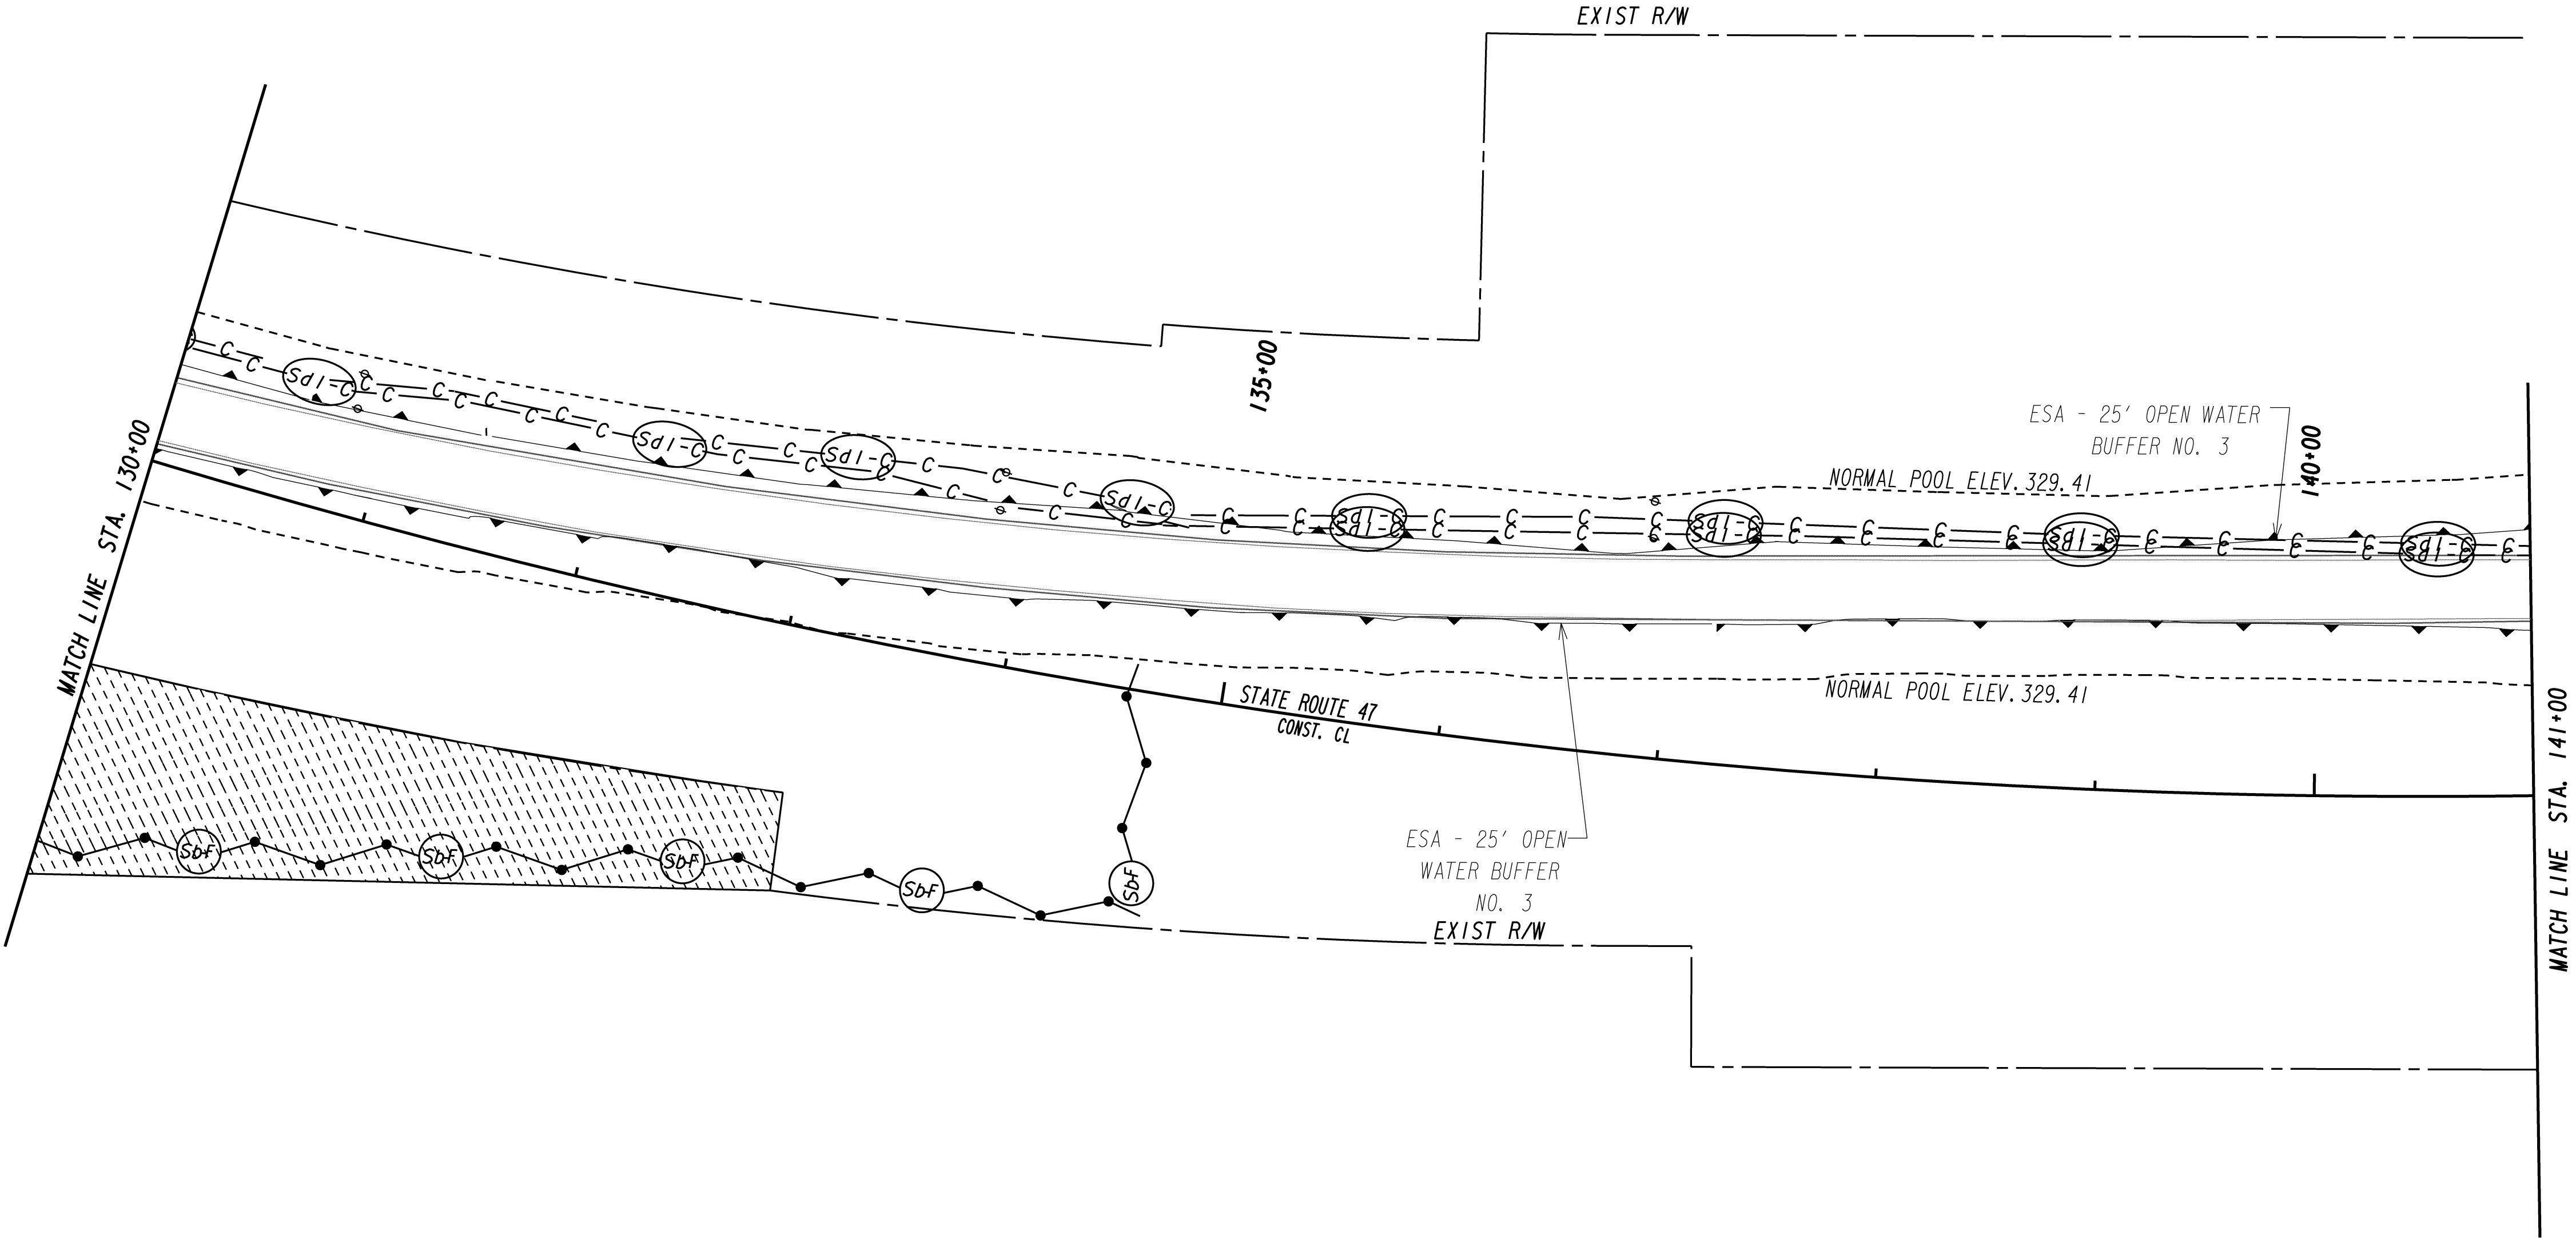


\*ESA - SEE GENERAL NOTES 'ENVIRONMENTAL RESOURCES IMPACT TABLE'  
FOR CONSTRUCTION RESTRICTIONS\*

OPEN WATER NO. 3

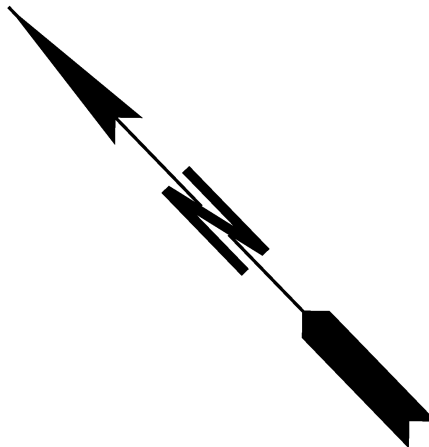

OPEN WATER NO. 3

LEGEND

PAVEMENT REMOVAL	
TEMPORARY CONSTRUCTION PAVEMENT	
PERMANENT CONSTRUCTION	
CONCRETE MEDIAN CONSTRUCTION	
MILL & OVERLAY CONSTRUCTION	
OPEN LANES OF TRAFFIC	

INITIAL STAGE

3595 ENGINEERING DRIVE  
NORCROSS, GEORGIA 30092  
(770) 263-9118

SCALE IN FEET

REVISION DATES		

STATE OF GEORGIA  
DEPARTMENT OF TRANSPORTATION

OFFICE: INNOVATIVE PROGRAM DELIVERY

**BMP LOCATION DETAILS**

LINCOLN/COLUMBIA COUNTY  
STA. 130+00 TO STA. 141+00

DRAWING No.  
**54-002**